





LEGEND

- PROPERTY LINE
- ROADWAY
- PRIVATE ROW
- HISTORIC/SUBDIVISION LINE
- EASEMENT/RIGHT-OF-WAY
- PARCEL HOOK
- PARCEL ID NUMBER
- SURVEY DIMENSION (FEET)
- SURVEY LOT NUMBER
- ASSESSED ACREAGE
- HYDROLOGY

The information on this map is for assessment purposes only, is not a legal survey, and is not intended to be used for conveyance.


SCALE: 1 in = 500 ft

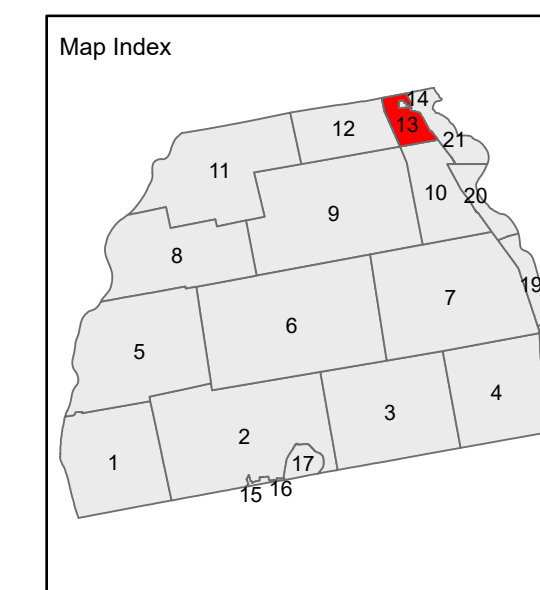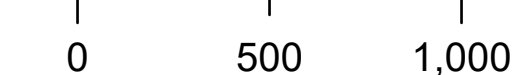

Original map prepared by SLF, Inc.
Map updated by LatLong Logic, LLC with
Maine Assessment and Appraisal Services, Inc.

Assessment date: April 1, 2025
Print date: 02/15/2026

The Forks Plt. Assessor's Office
2621 US-201
The Forks, Maine 04985
(207) 663-4454

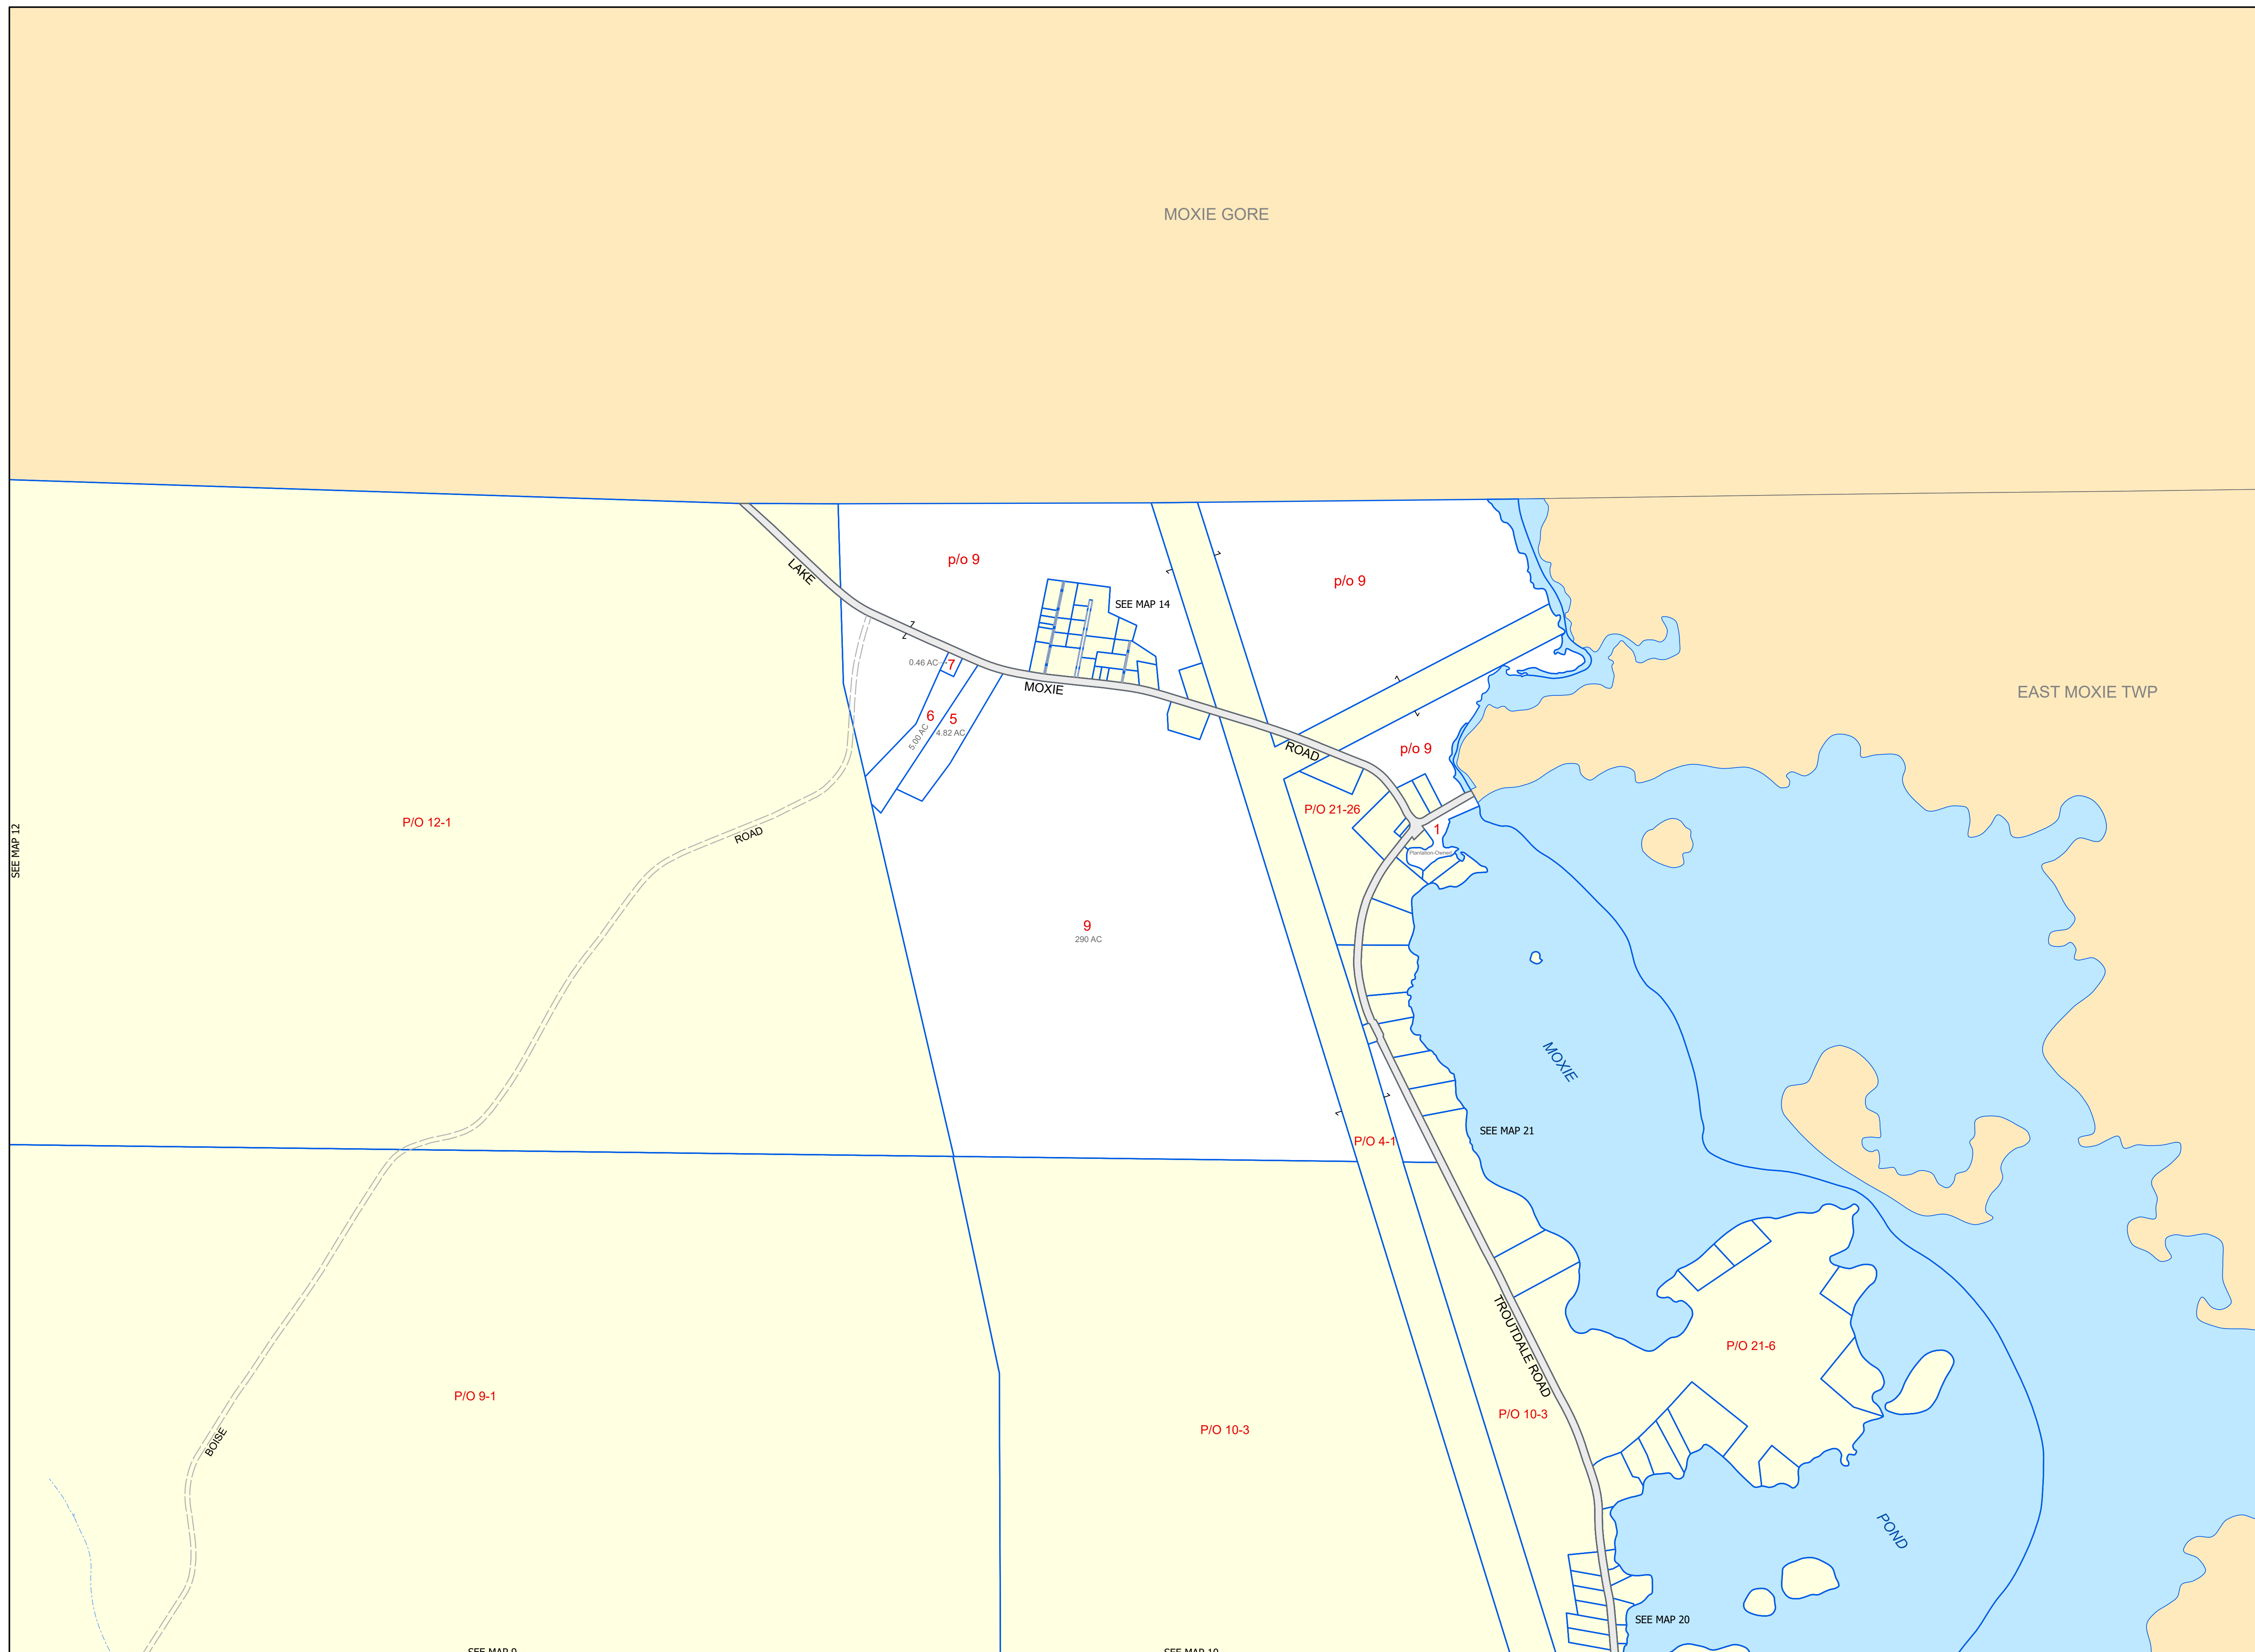

SEE MAP 12

SEE MAP 9

SEE MAP 10

9
290 AC

p/o 9

p/o 9

p/o 9

P/O 21-26

P/O 4-1

P/O 10-3

P/O 10-3

P/O 21-6

P/O 12-1

P/O 9-1

MOXIE

EAST MOXIE TWP

MOXIE

POND

MOXIE GORE

SEE MAP 14

SEE MAP 21

SEE MAP 20

0.46 AC

6.09 AC

4.82 AC

BOISE

LAKE

ROAD

ROAD

TROUTDALE ROAD