



SEE MAP 4

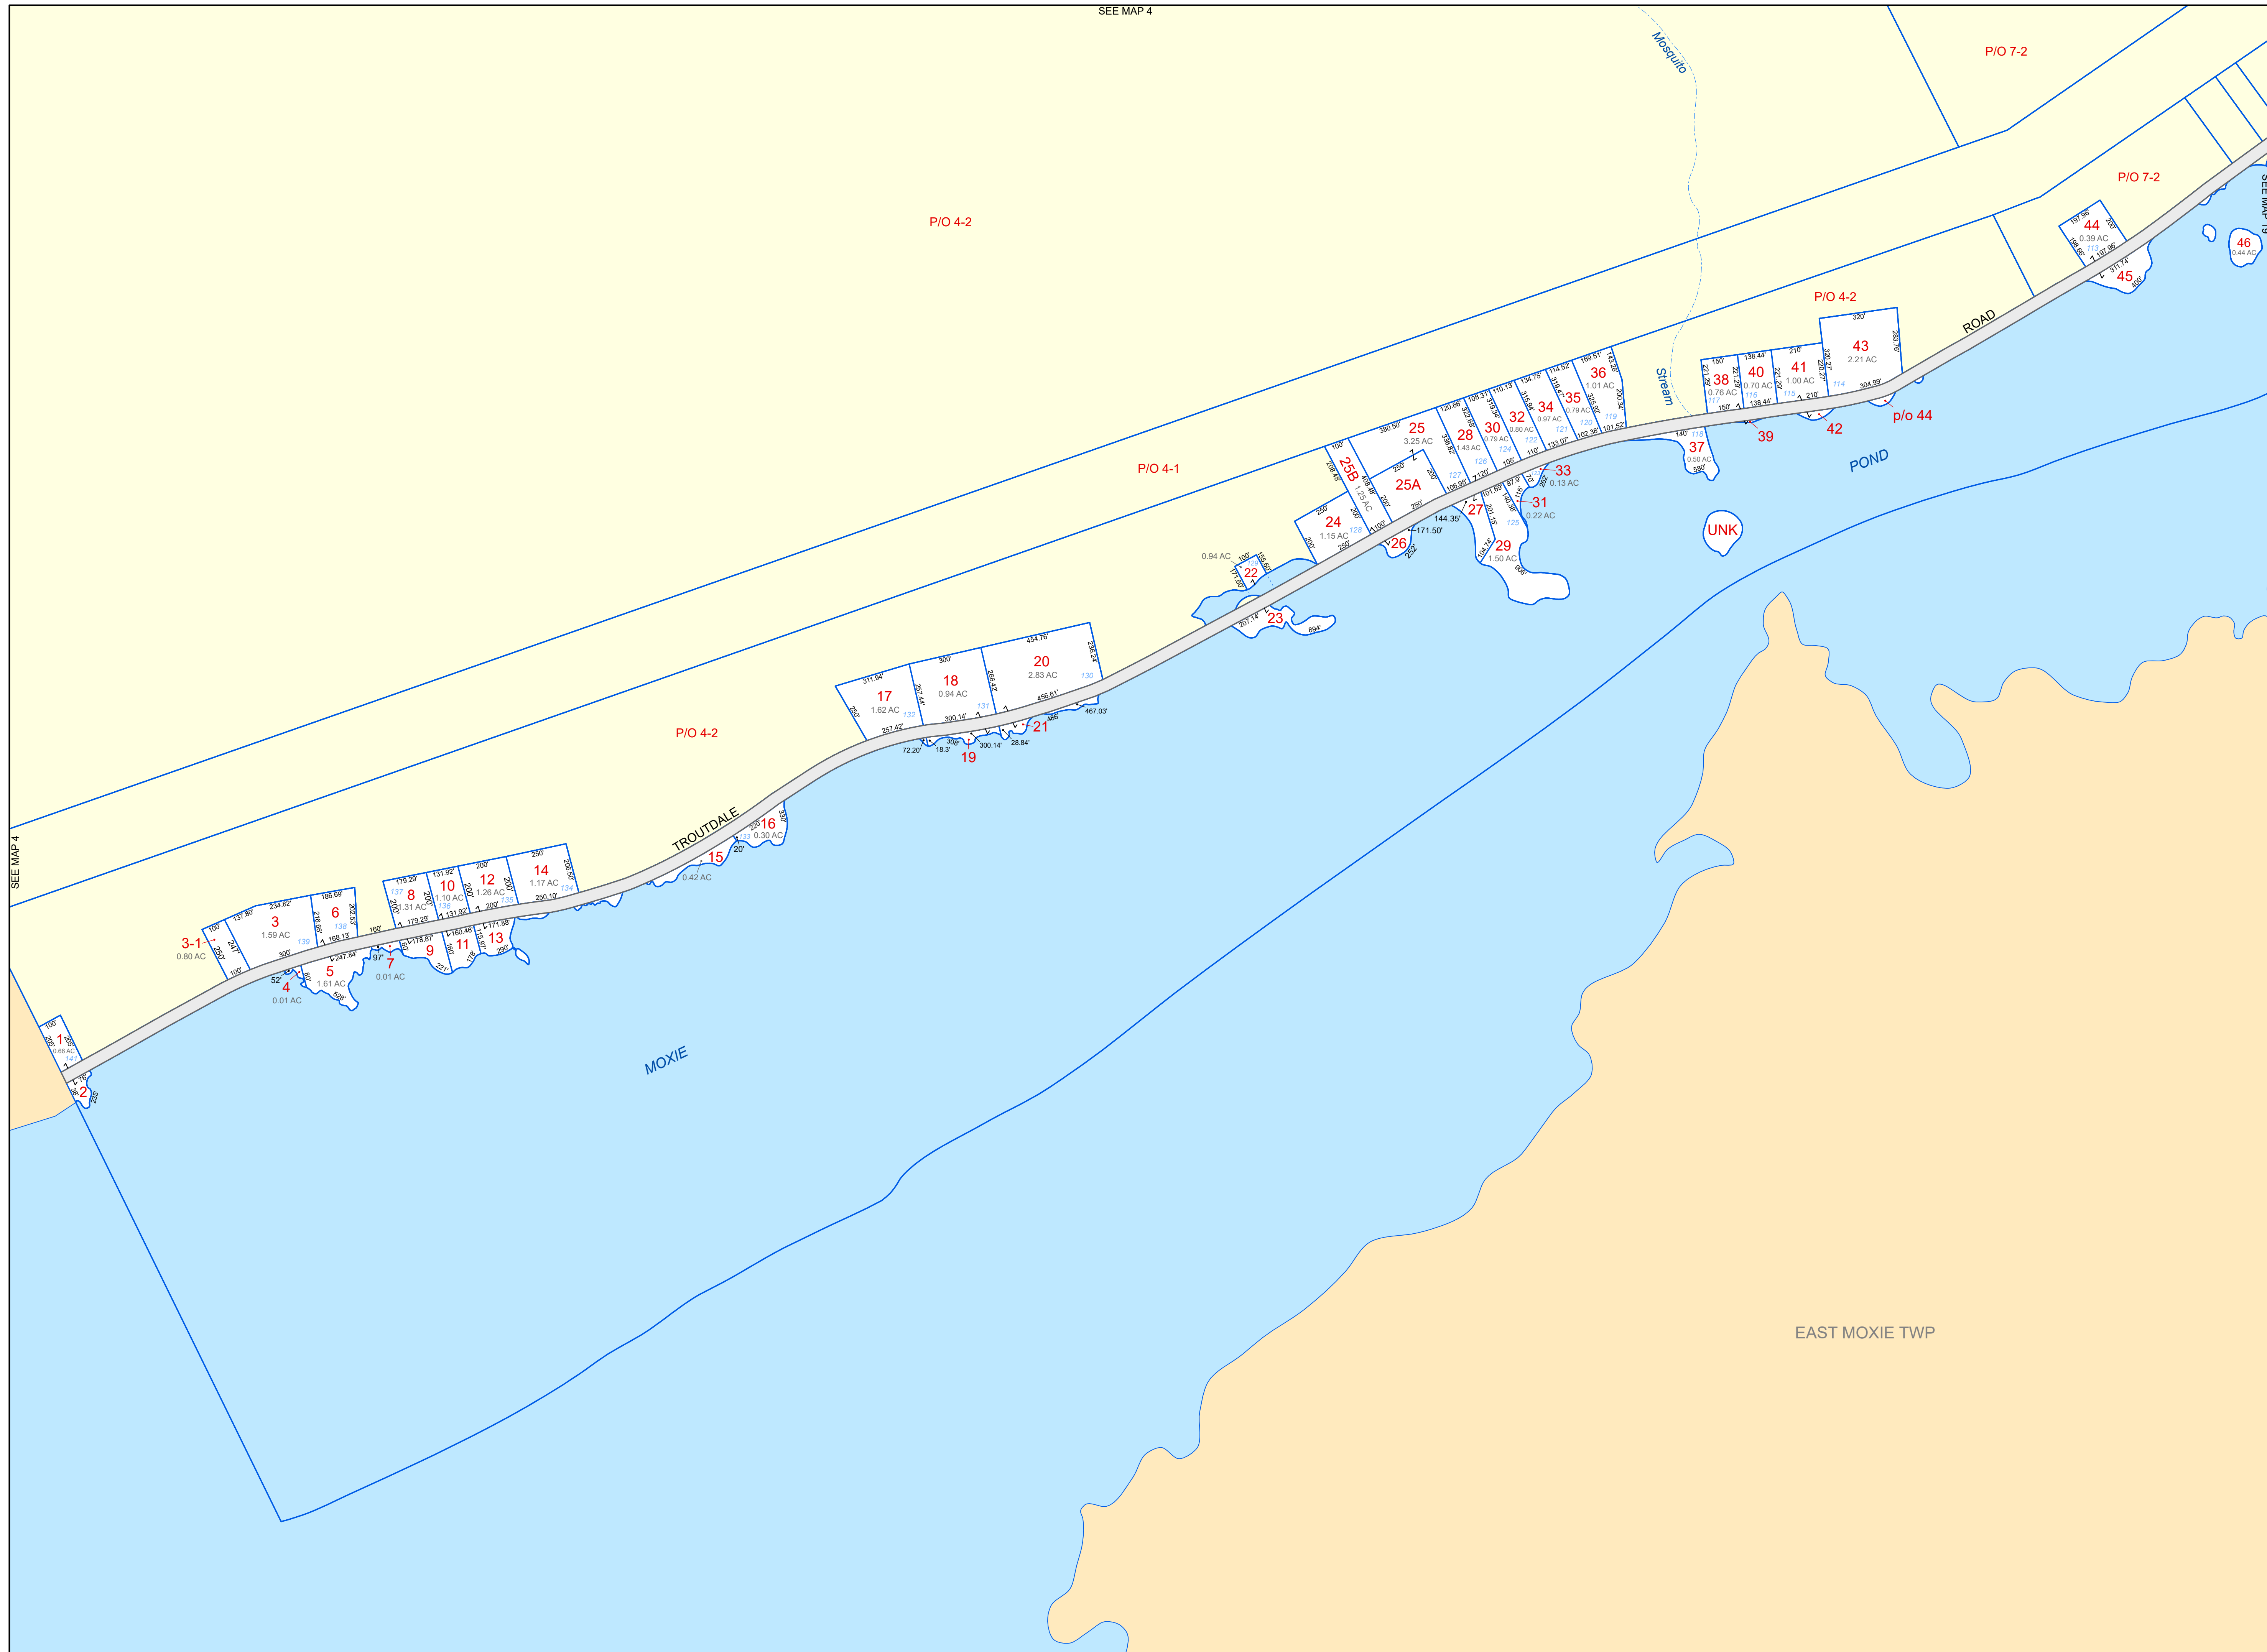

PROPERTY MAPS
Tax Map 18
THE FORKS
 Somerset County, ME

Welcome to
The Forks
 Established 1859


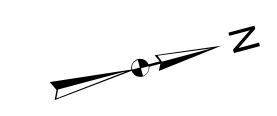


LEGEND

- PROPERTY LINE
- ROADWAY
- PRIVATE ROW
- HISTORIC/SUBDIVISION LINE
- EASEMENT/RIGHT-OF-WAY
- PARCEL HOOK
- 2-1 PARCEL ID NUMBER
- 150' SURVEY DIMENSION (FEET)
- SURVEY LOT NUMBER
- 1.25 AC ASSESSED ACREAGE
- HYDROLOGY

The information on this map is for assessment purposes only, is not a legal survey, and is not intended to be used for conveyance.

SCALE: 1 in = 300 ft

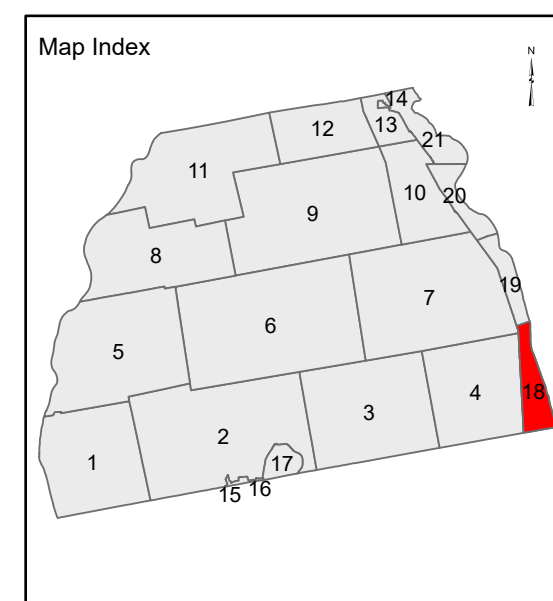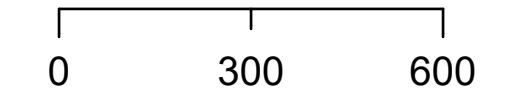

Original map prepared by SLF, Inc.
 Map updated by LatLong Logic, LLC with
 Maine Assessment and Appraisal Services, Inc.

Assessment date: April 1, 2025
 Print date: 02/15/2026

The Forks Plt. Assessor's Office
 2621 US-201
 The Forks, Maine 04985
 (207) 663-4454