


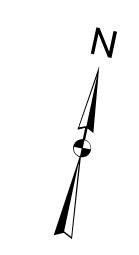










PROPERTY MAPS
**Tax Map
 5**

THE FORKS
 Somerset County, ME

Welcome to
The Forks
 Established 1859

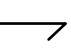
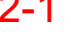


LEGEND

-  PROPERTY LINE
-  ROADWAY
-  PRIVATE ROW
-  HISTORIC/SUBDIVISION LINE
-  EASEMENT/RIGHT-OF-WAY
-  PARCEL HOOK
-  2-1 PARCEL ID NUMBER
-  150' SURVEY DIMENSION (FEET)
-  1.25 AC SURVEY LOT NUMBER
-  1.25 AC ASSESSED ACREAGE
-  HYDROLOGY

The information on this map is for assessment purposes only, is not a legal survey, and is not intended to be used for conveyance.


SCALE: 1 in = 500 ft

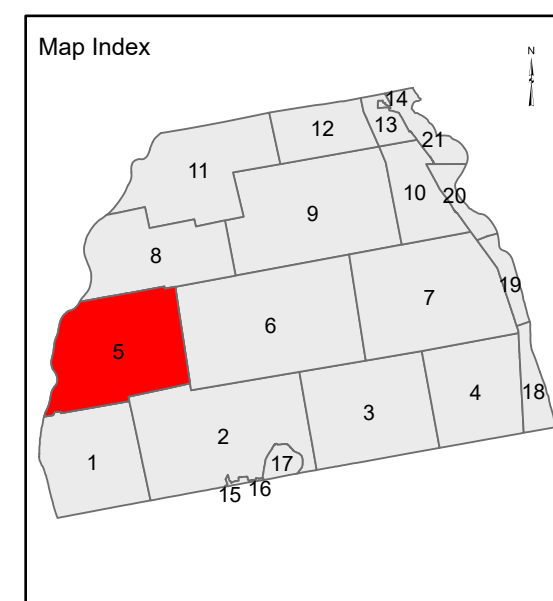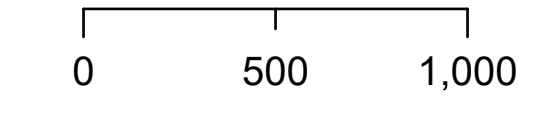

Original map prepared by SLF, Inc.
 Map updated by LatLong Logic, LLC with
 Maine Assessment and Appraisal Services, Inc.

Assessment date: April 1, 2025
 Print date: 02/15/2026

The Forks Plt. Assessor's Office
 2621 US-201
 The Forks, Maine 04985
 (207) 663-4454

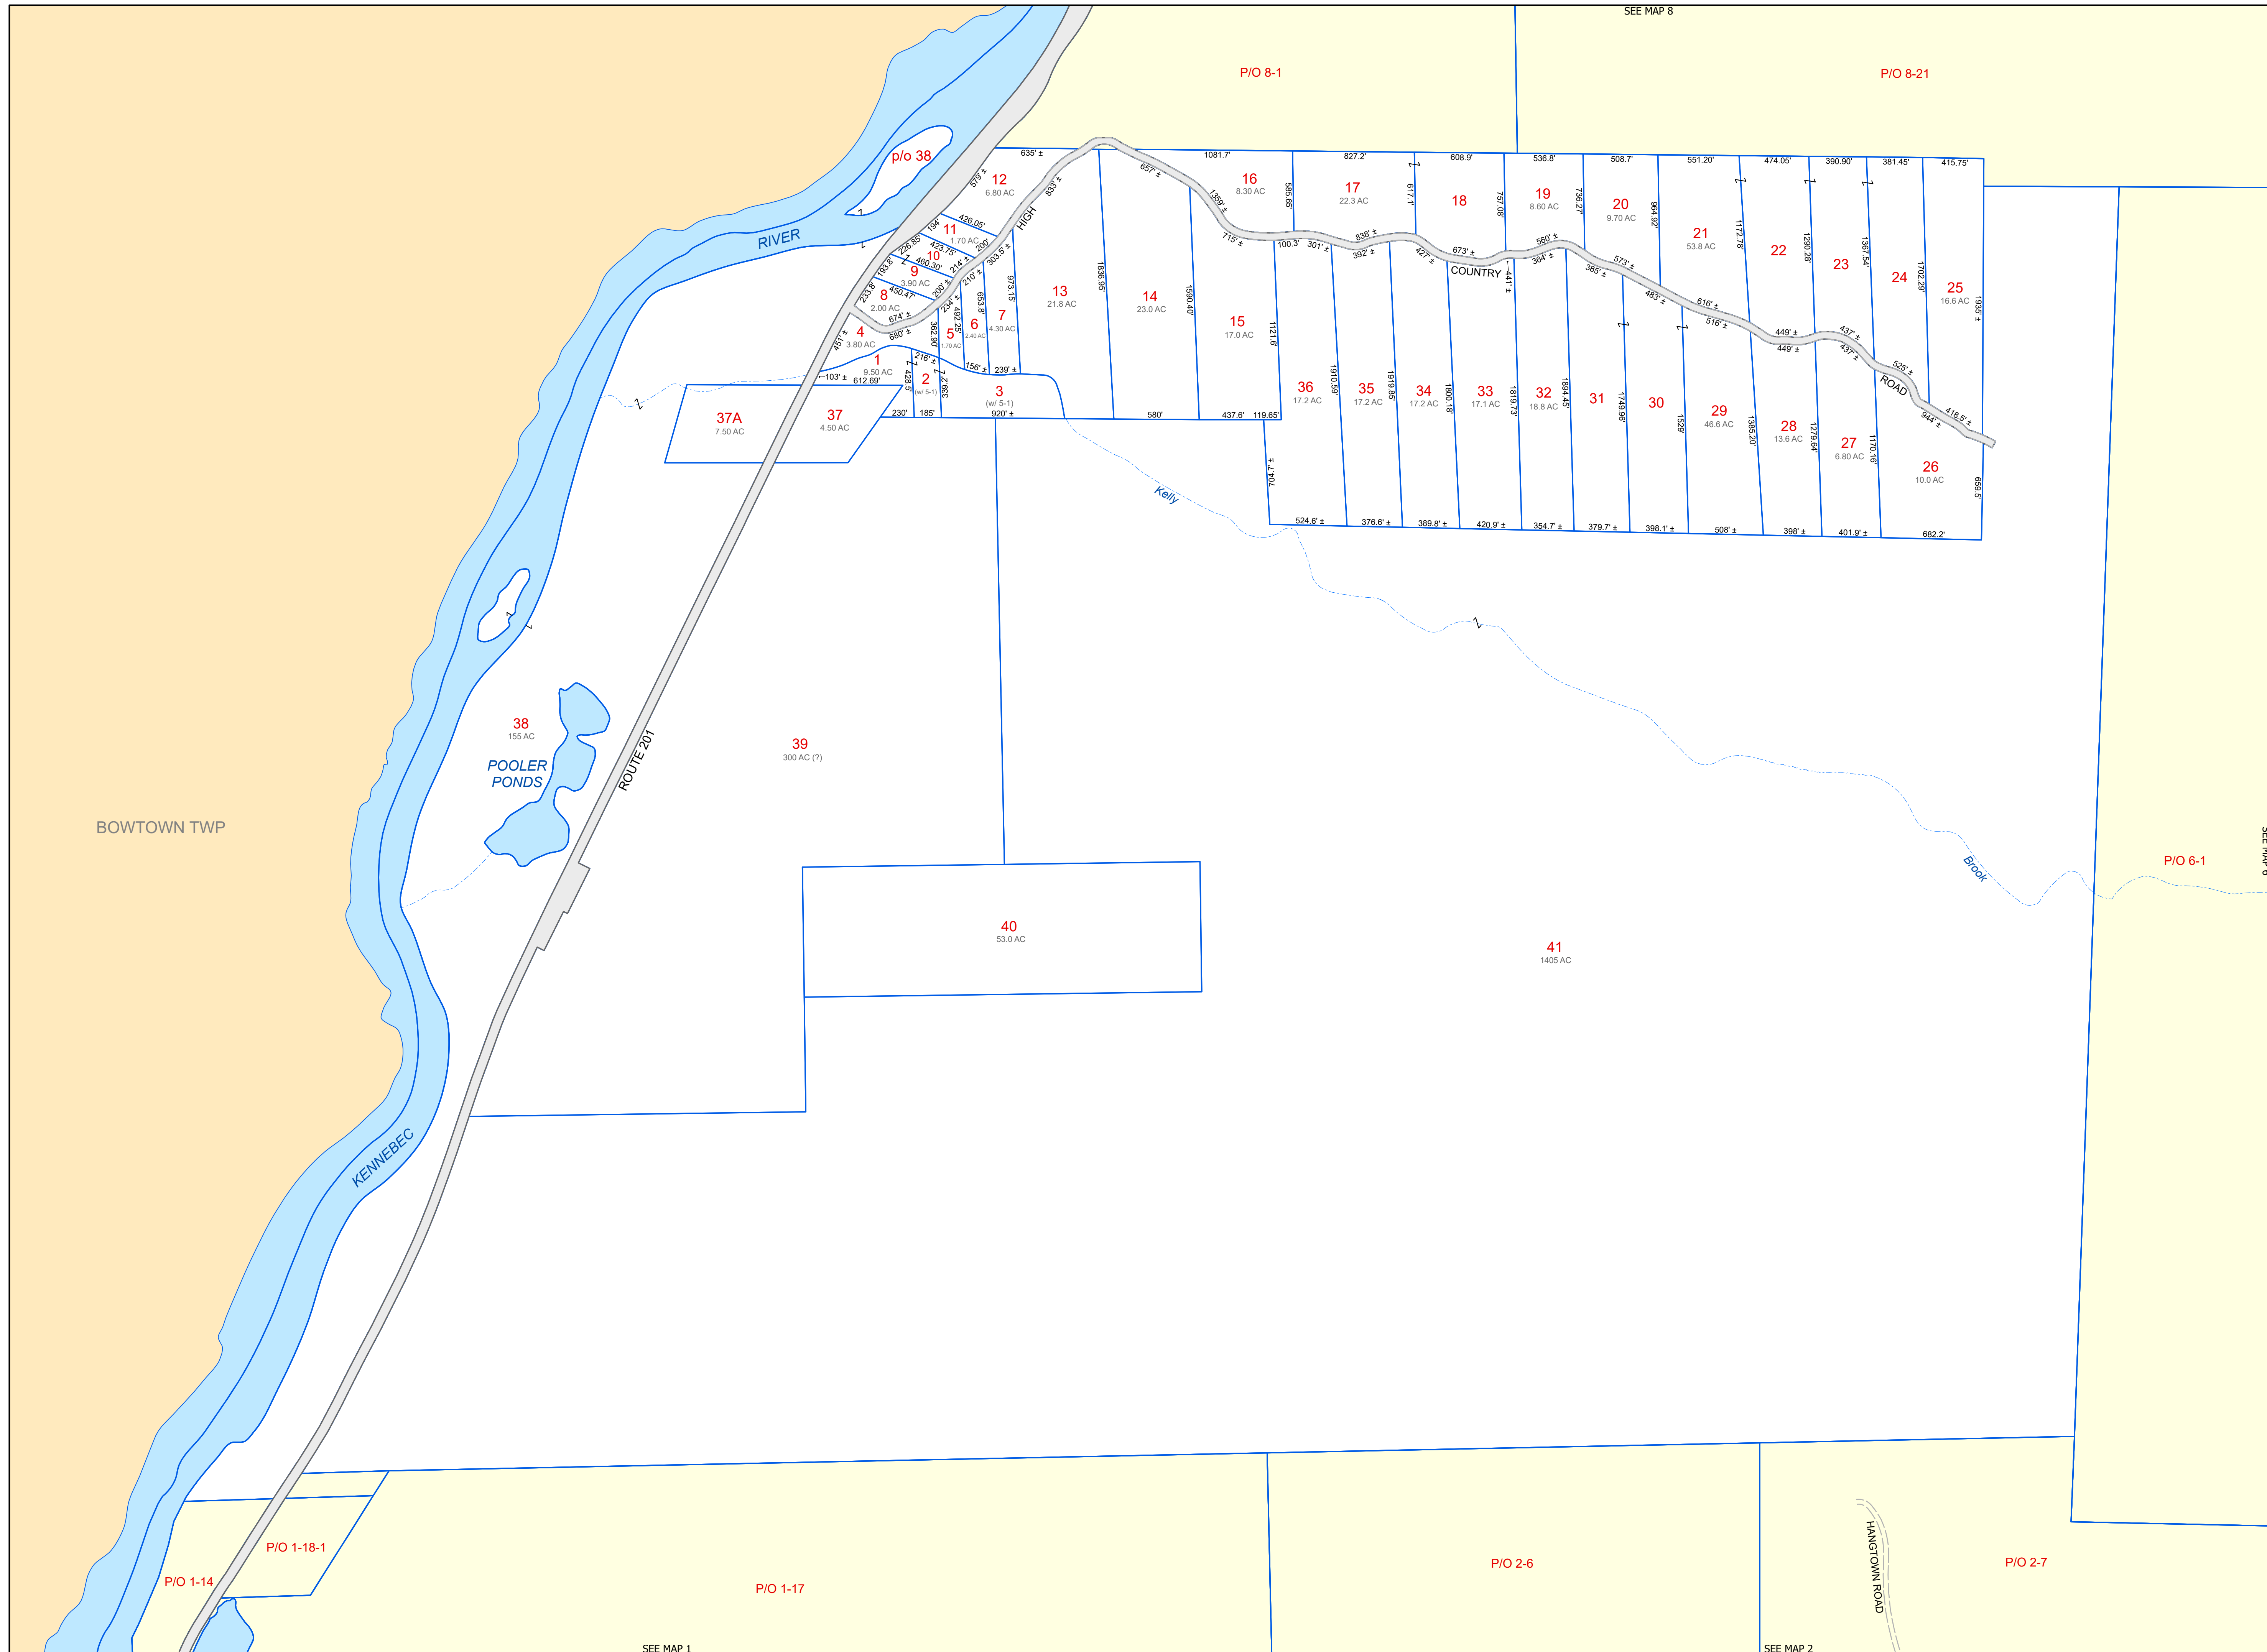

BOWTOWN TWP

SEE MAP 1

SEE MAP 2

SEE MAP 6

SEE MAP 8